

LANDS OF OTHERS

Beginning for the same at a point on the east side of Fairlee Landing Road (25' from the centerline), said point being the northwest corner of the herein described lands and the southwest corner of the lands of Angela Gravatt; and running, thence, by and with said Gravatt lands N 78 04 E - 360.93' to the lands of Norris Pyles; thence, by and with said Pyles lands S 0 26 E - 857.01' to a stone and the lands now or formerly of Gerard K. Bos; thence by and with said Bos lands N 49 47 40 W - 460.46' to the east side of Fairlee Landing Road; thence, by and with the east side of said road the four following courses and distances: (1) along a curve the chord of which is N 12 49 30 E - 101.94', (2) N 01 45 30 E - 171.98', (3) along an arc the radius of which is 552.83' and the chord of which is N 08 58 10 W - 205.81', and (4) N 19 41 50 W - 11.17' to the place of beginning. Containing in all 5.156 acres of land, more or less.

August 31, 1979.

William R. Nuttle.

DESCRIPTIONS OF FOUR PARCELS ON FAIRLEE LANDING ROAD, SIXTH DISTRICT, KENT COUNTY, MD.

ANGELA GRAVATT

Beginning for the same at a point on the east side of Fairlee Landing Road (25' from the centerline), said point being the north-west corner of the herein described lands and the corner for the lands of Norris Pyles; and running, thence, by and with said Pyles lands N 64 24 30 E - 391.91' to a stone, N 80 42 30 E - 231.61' to a stone, and S 0 26 E - 605.97' to the lands of Eugene Gravatt; thence, by and with said Eugene Gravatt lands S 80 53 W - 515.71' to the east side of Fairlee Landing Road; thence, by and with the east side of said road N 09 27 50 W - 425.16' and along a curve the chord of which is N 06 56 30 W - 62.06' to the place of beginning. Containing in all 7.250 acres of land, more or less.

EUGENE GRAVATT

Beginning for the same at a point on the east side of Fairlee Landing Road (25' from the centerline), said point being the north-west corner of the herein described lands and the southwest corner of the 7.250-acre parcel of Angela Gravatt; and running, thence, by and with said Angela Gravatt lands N 80 53 E - 515.71' to the lands of Norris Pyles; thence, by and with said Pyles lands S 0 26 E 223.93' to a second parcel of Angela Gravatt; thence, by and with said lands S 70 34 W - 453.99' to the east side of Fairlee Landing Road; thence, by and with the east side of said road N 19 41 50 W 100.36', along an arc the radius of which is 980.13' and the chord of which is N 14 34 50 W - 174.83', and N 09 27 50 W - 29.99' to the place of beginning. Containing in all 2.935 acres of land, more or less.

ANGELA GRAVATT

Beginning for the same at a point on the east side of Fairlee Landing Road (25' from the centerline), said point being the north-west corner of the herein described lands and the southwest corner of the lands of Eugene Gravatt; and running, thence, by and with said Eugene Gravatt lands N 70 34 E - 453.99' to the lands of Norris Pyles; thence, by and with said Pyles lands S 0 26 E - 292.10' to the lands of others; thence, by and with the lands of others S 78 04 W - 360.93' to the east side of Fairlee Landing Road; thence, by and with the east side of said road N 19 41 50 W 229.08' to the place of beginning. Containing in all 2.380 acres of land, more or less.

William R. Nuttle
Registered Surveyor
Chestertown, Maryland
Phone: 778-3490


**DESCRIPTION OF A PART OF THE McCORKLE TRACT, SIXTH
DISTRICT, KENT COUNTY, MD.**

Beginning for the same at a point in the centerline of Fairlee Creek Landing Road, said point being S 09 08 E - 479.11' from the northwest corner of the McCorkle lands and a corner of the lands of Gerard Bos; and running, thence, by and with a new division line between the herein described lands and other lands of McCorkle N 80 52 E - 543.03' to the aforementioned Bos lands; thence, by and with said Bos lands S 0 26 E - 223.93' to a second new division line between the herein described lands and other lands of McCorkle; thence, by and with said second new division line S 70 34 W - 479.25' to the centerline of the aforementioned Fairlee Creek Landing Road; thence, by and with the centerline of said road N 19 26 W - 110.44' and along a curve the chord of which is N 14 17 W - 199.19' to the place of beginning. Containing in all 34101 acres of land, more or less.

Being a part of the lands described in a deed from Louisa Carpenter to _____ McCorkle, dated November 1957, and recorded in the Land Record Books of Kent County, liber WHG 52, folio 351.

November 17, 1967.

William R. Nuttle
Registered Surveyor.

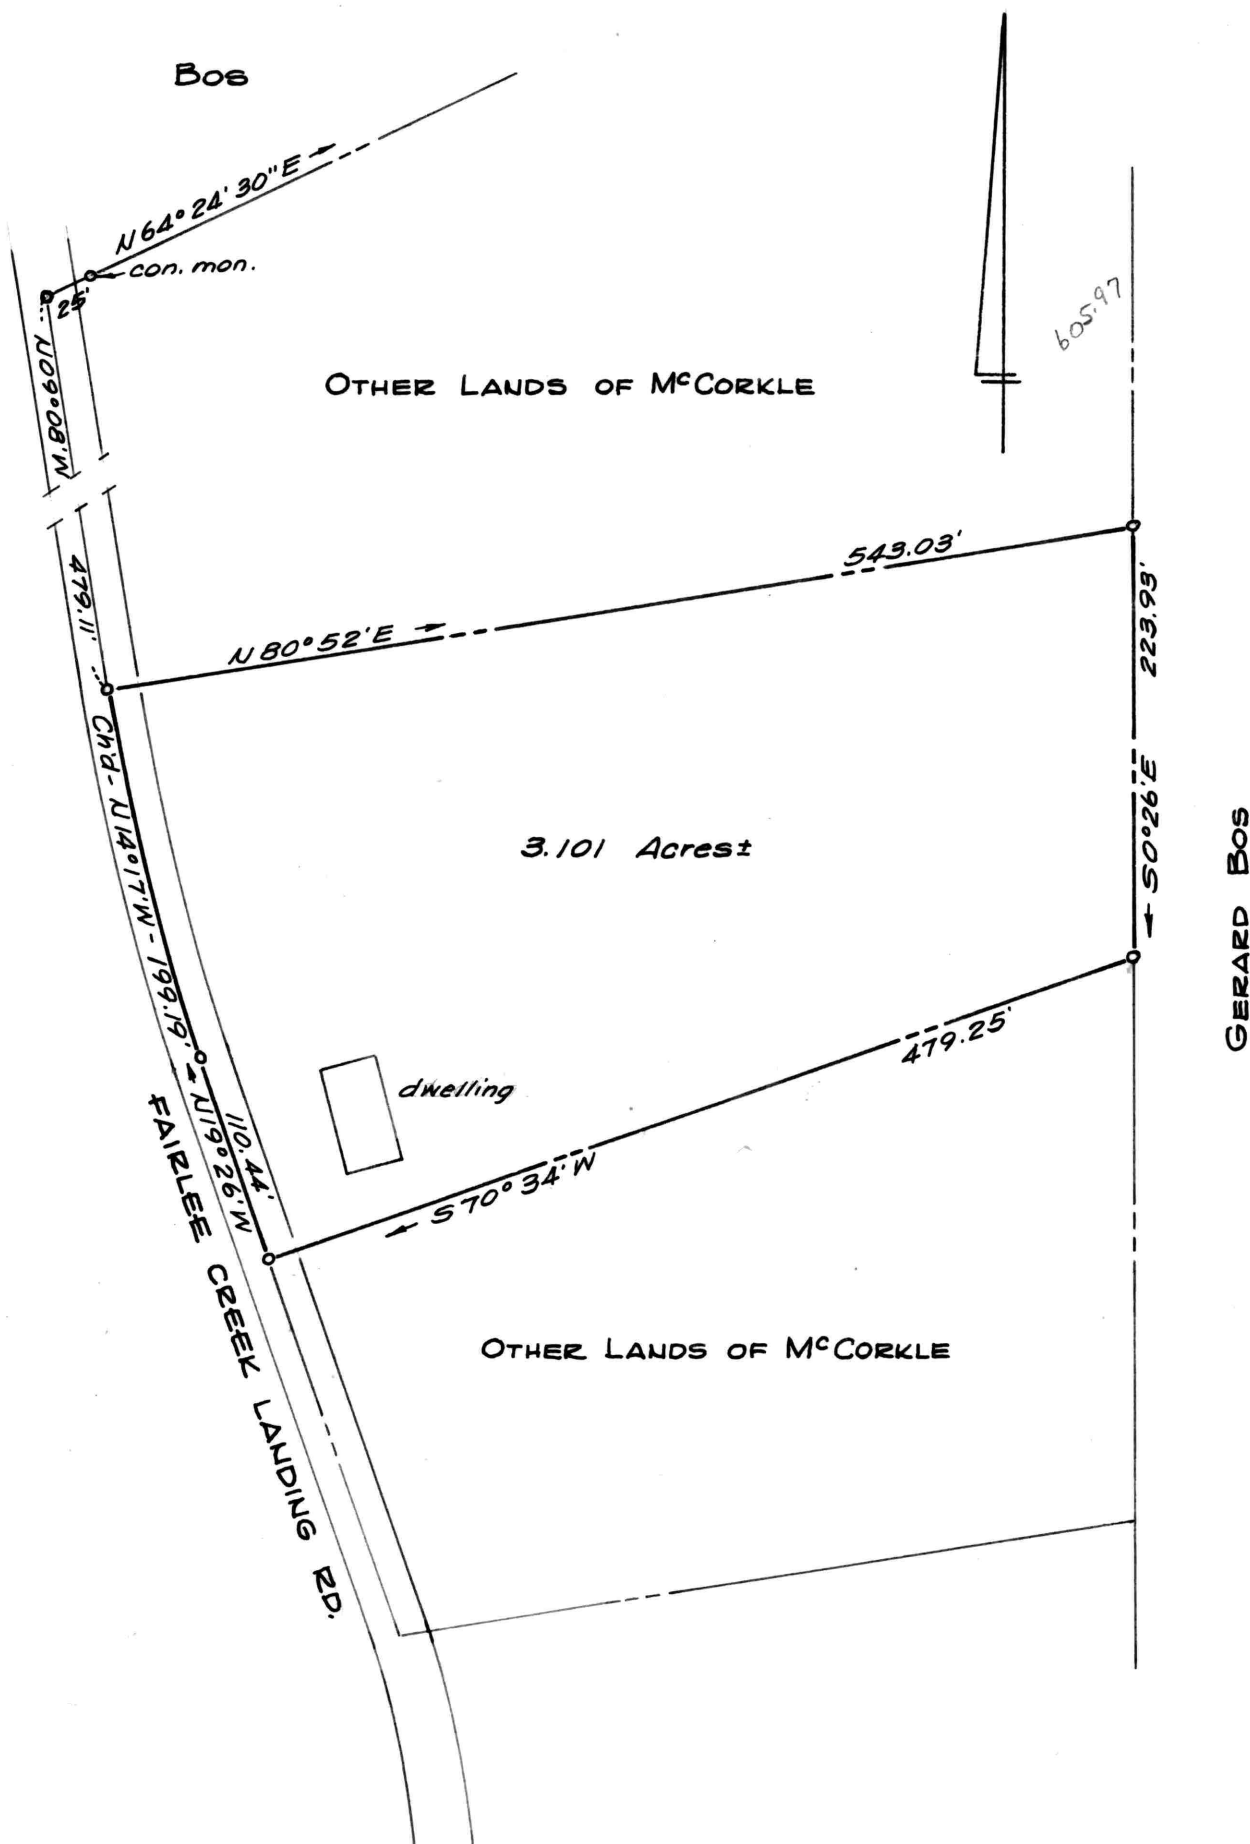

PLAT OF A SURVEY OF A PART OF THE
McCORKLE LANDS

6TH DISTRICT, KENT COUNTY, MD.

Scale 1"=100' Nov. 1967

William R. Nuttle, Reg. Surveyor
Chestertown, Md.

